



Measuring for an arch

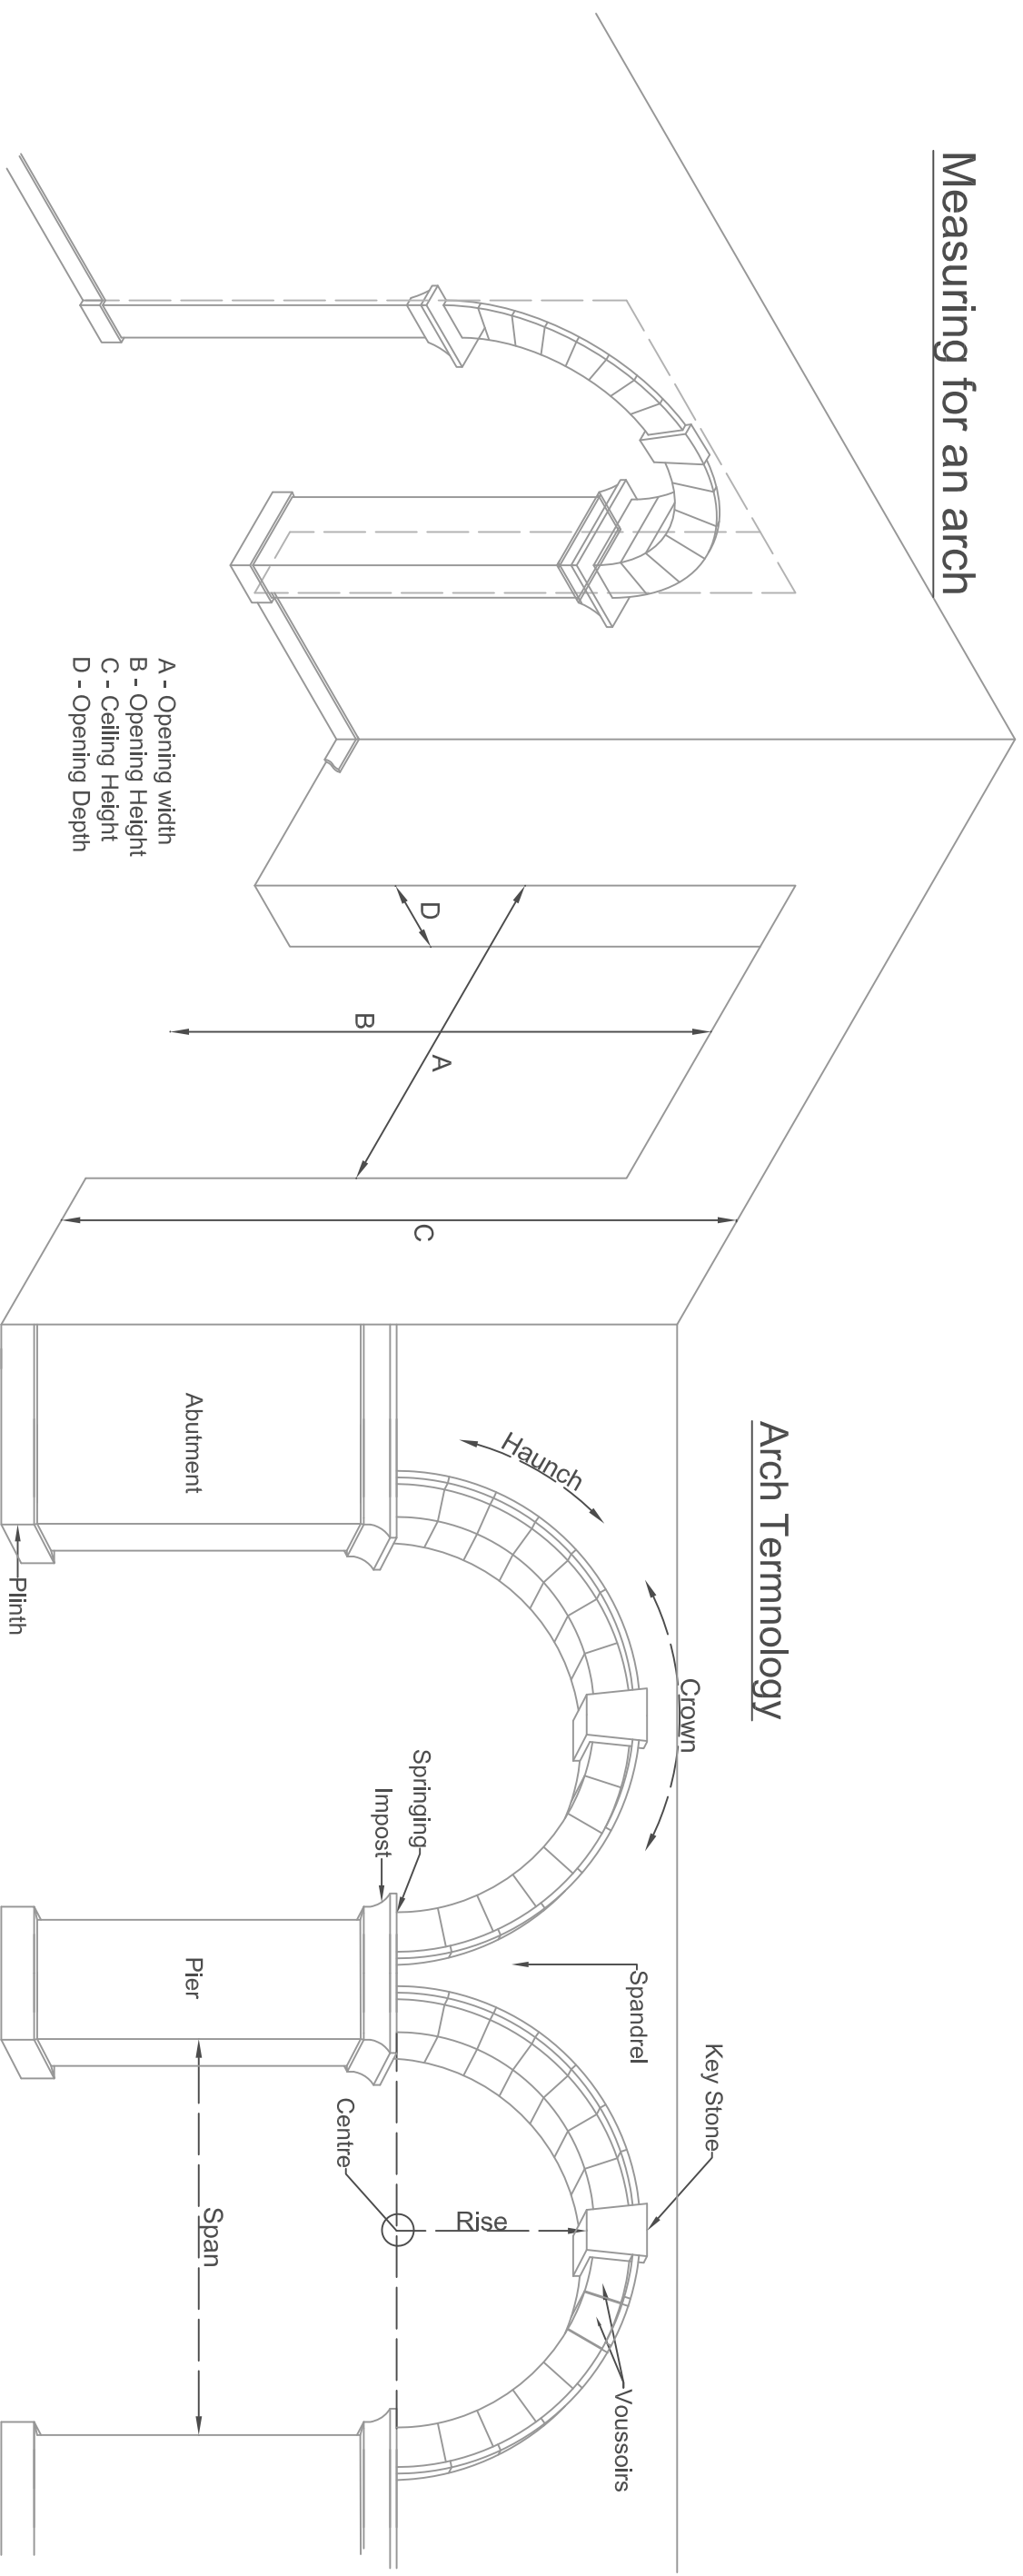

Arch Shapes

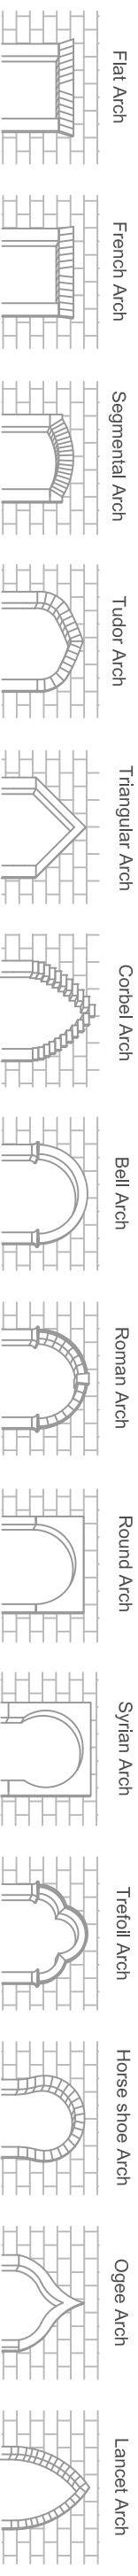

NOTES

<p>PROJECT:</p>	<p>DRAWING TITLE:</p> <p style="text-align: center;">Arches</p>																
<p>STATUS:</p>	<table border="1" style="width: 100%; border-collapse: collapse;"> <tr> <td style="width: 25%;">SCALE:</td> <td style="width: 25%;">PAPER:</td> <td style="width: 25%;">DATE:</td> <td style="width: 25%;">DRAWING NUMBER:</td> </tr> <tr> <td style="text-align: center;">EJ</td> <td style="text-align: center;">A3</td> <td style="text-align: center;">2013</td> <td style="text-align: center;">1234-5 A</td> </tr> <tr> <td style="text-align: center;">DRAWING</td> <td style="text-align: center;">CHECK</td> <td style="text-align: center;">REV:</td> <td></td> </tr> <tr> <td style="text-align: center;">EJ</td> <td style="text-align: center;">KLL</td> <td></td> <td></td> </tr> </table>	SCALE:	PAPER:	DATE:	DRAWING NUMBER:	EJ	A3	2013	1234-5 A	DRAWING	CHECK	REV:		EJ	KLL		
SCALE:	PAPER:	DATE:	DRAWING NUMBER:														
EJ	A3	2013	1234-5 A														
DRAWING	CHECK	REV:															
EJ	KLL																

K L Langton
 Decorative Plasterwork Ltd
 7 Piedwick Crescent, Wakefield, West Yorkshire WF2 6DF
 Tel: 01924 254 472 Mob: 07770 424 287
 Email: klangton@gmail.com
 Website: www.klangton.co.uk