


CN01

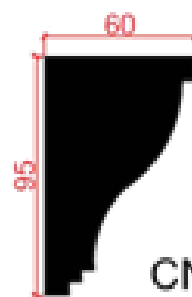


CN02




CN03




CN04

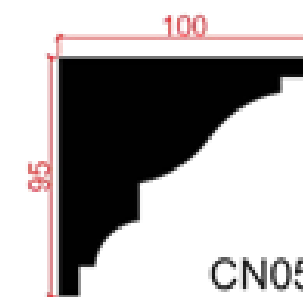


CN05

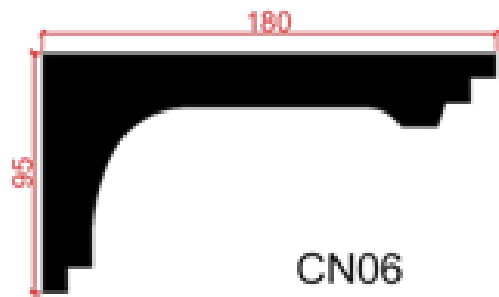


CN06

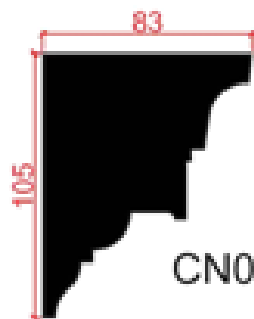


CN07

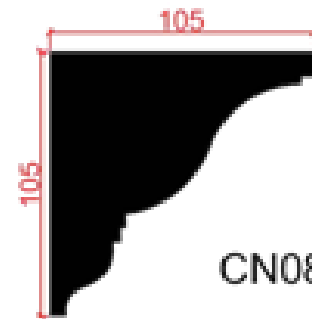


CN08

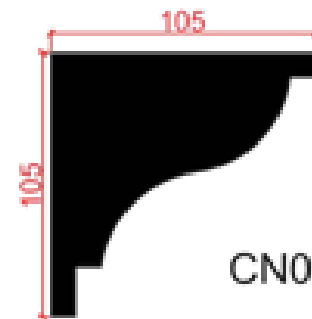


CN09

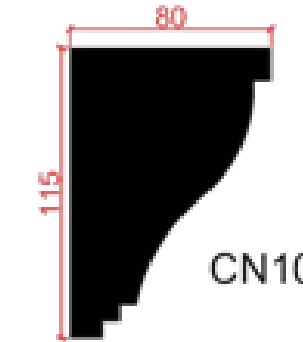


CN10

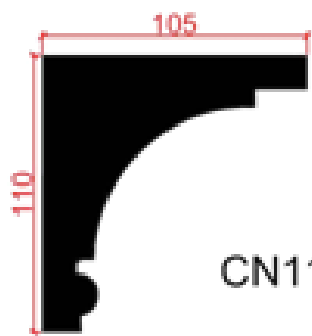


CN11

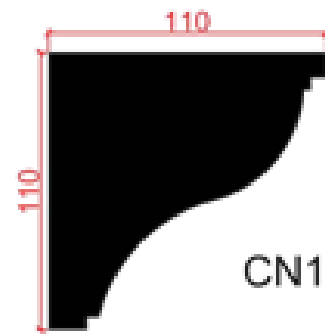


CN12

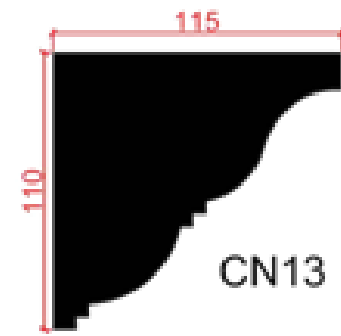


CN13

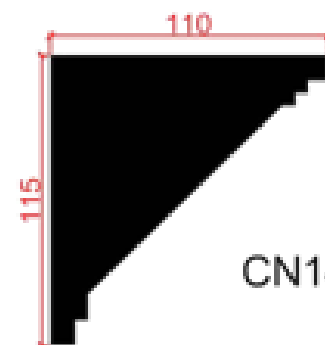


CN14

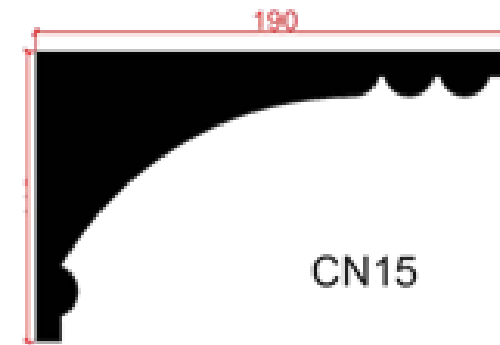


CN15

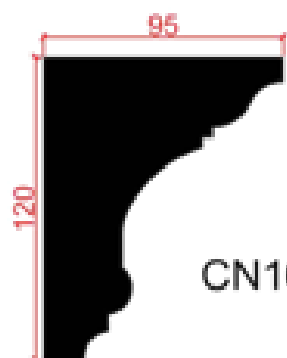


CN16

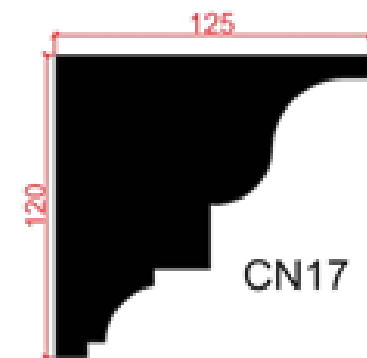


CN17

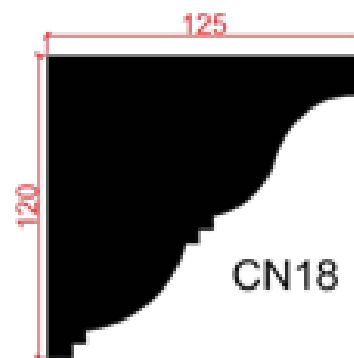

CN18

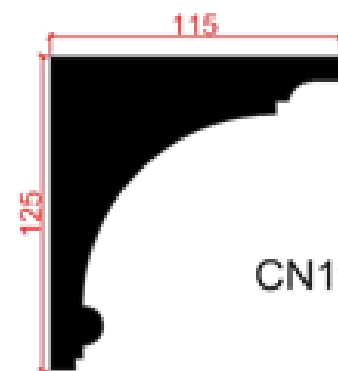

CN19

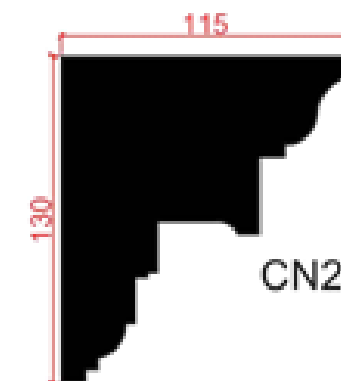

CN20

PROJECT:
Standard Stock Profiles

DRAWING NUMBER:	REVISION:
	-

DRAWING TITLE:
**K.L.Langton - Standard Stock - profile
Cornice overview 1**

SCALE:	PAPER:	DATE:		
1:3	A3	-	-	-

PURPOSE:	CLIENT STATUS:
P.O.S	Approved/Revise

CLIENT SIGNED:

REVISIONS LIST		
REV	DATE	DESCRIPTION

DRAWING NOTES:
 This drawing and copyright are the property of K.L.Langton Decorative Plasterwork Ltd.
 No use or reproduction of this drawing is permitted without prior consent from K.L.Langton Decorative Plasterwork Ltd.
 The drawing is only valid if printed to the exact scale indicated on the title.
 Do not scale from the drawing - use only the written dimensions shown.
 Any clarification or additional dimensions should be requested directly from K.L.Langton Decorative Plasterwork Ltd.
 This drawing is produced for the sole purpose of manufacture and installation of the fibrous plaster components by K.L.Langton Decorative Plasterwork Ltd.
 This drawing is not to be used for the manufacture, installation or construction of any associated components of the project.
 This drawing is not to be used for any other projects or persons other than K.L.Langton Decorative Plasterwork Ltd and the project indicated on the drawing.
 Any other adjoining finishes shown are indicative only to illustrate the surrounding environment housing the fibrous plaster component and are not intended to be used as construction details.

K.L.Langton

Decorative Plasterwork

K.L.Langton Decorative Plasterwork Ltd
7 Piedwick Crescent
Wakefield
West Yorkshire
WF2 6DF


Tel: 01924 254 472
Mob: 07770 424 287

Email: klangton@gmail.com
Website: www.klangton.co.uk

Elliot Jackson

Creative Services

Mob: 07855 913928
Email: info@elliotjackson-online.co.uk
Website: www.elliotjackson-online.co.uk

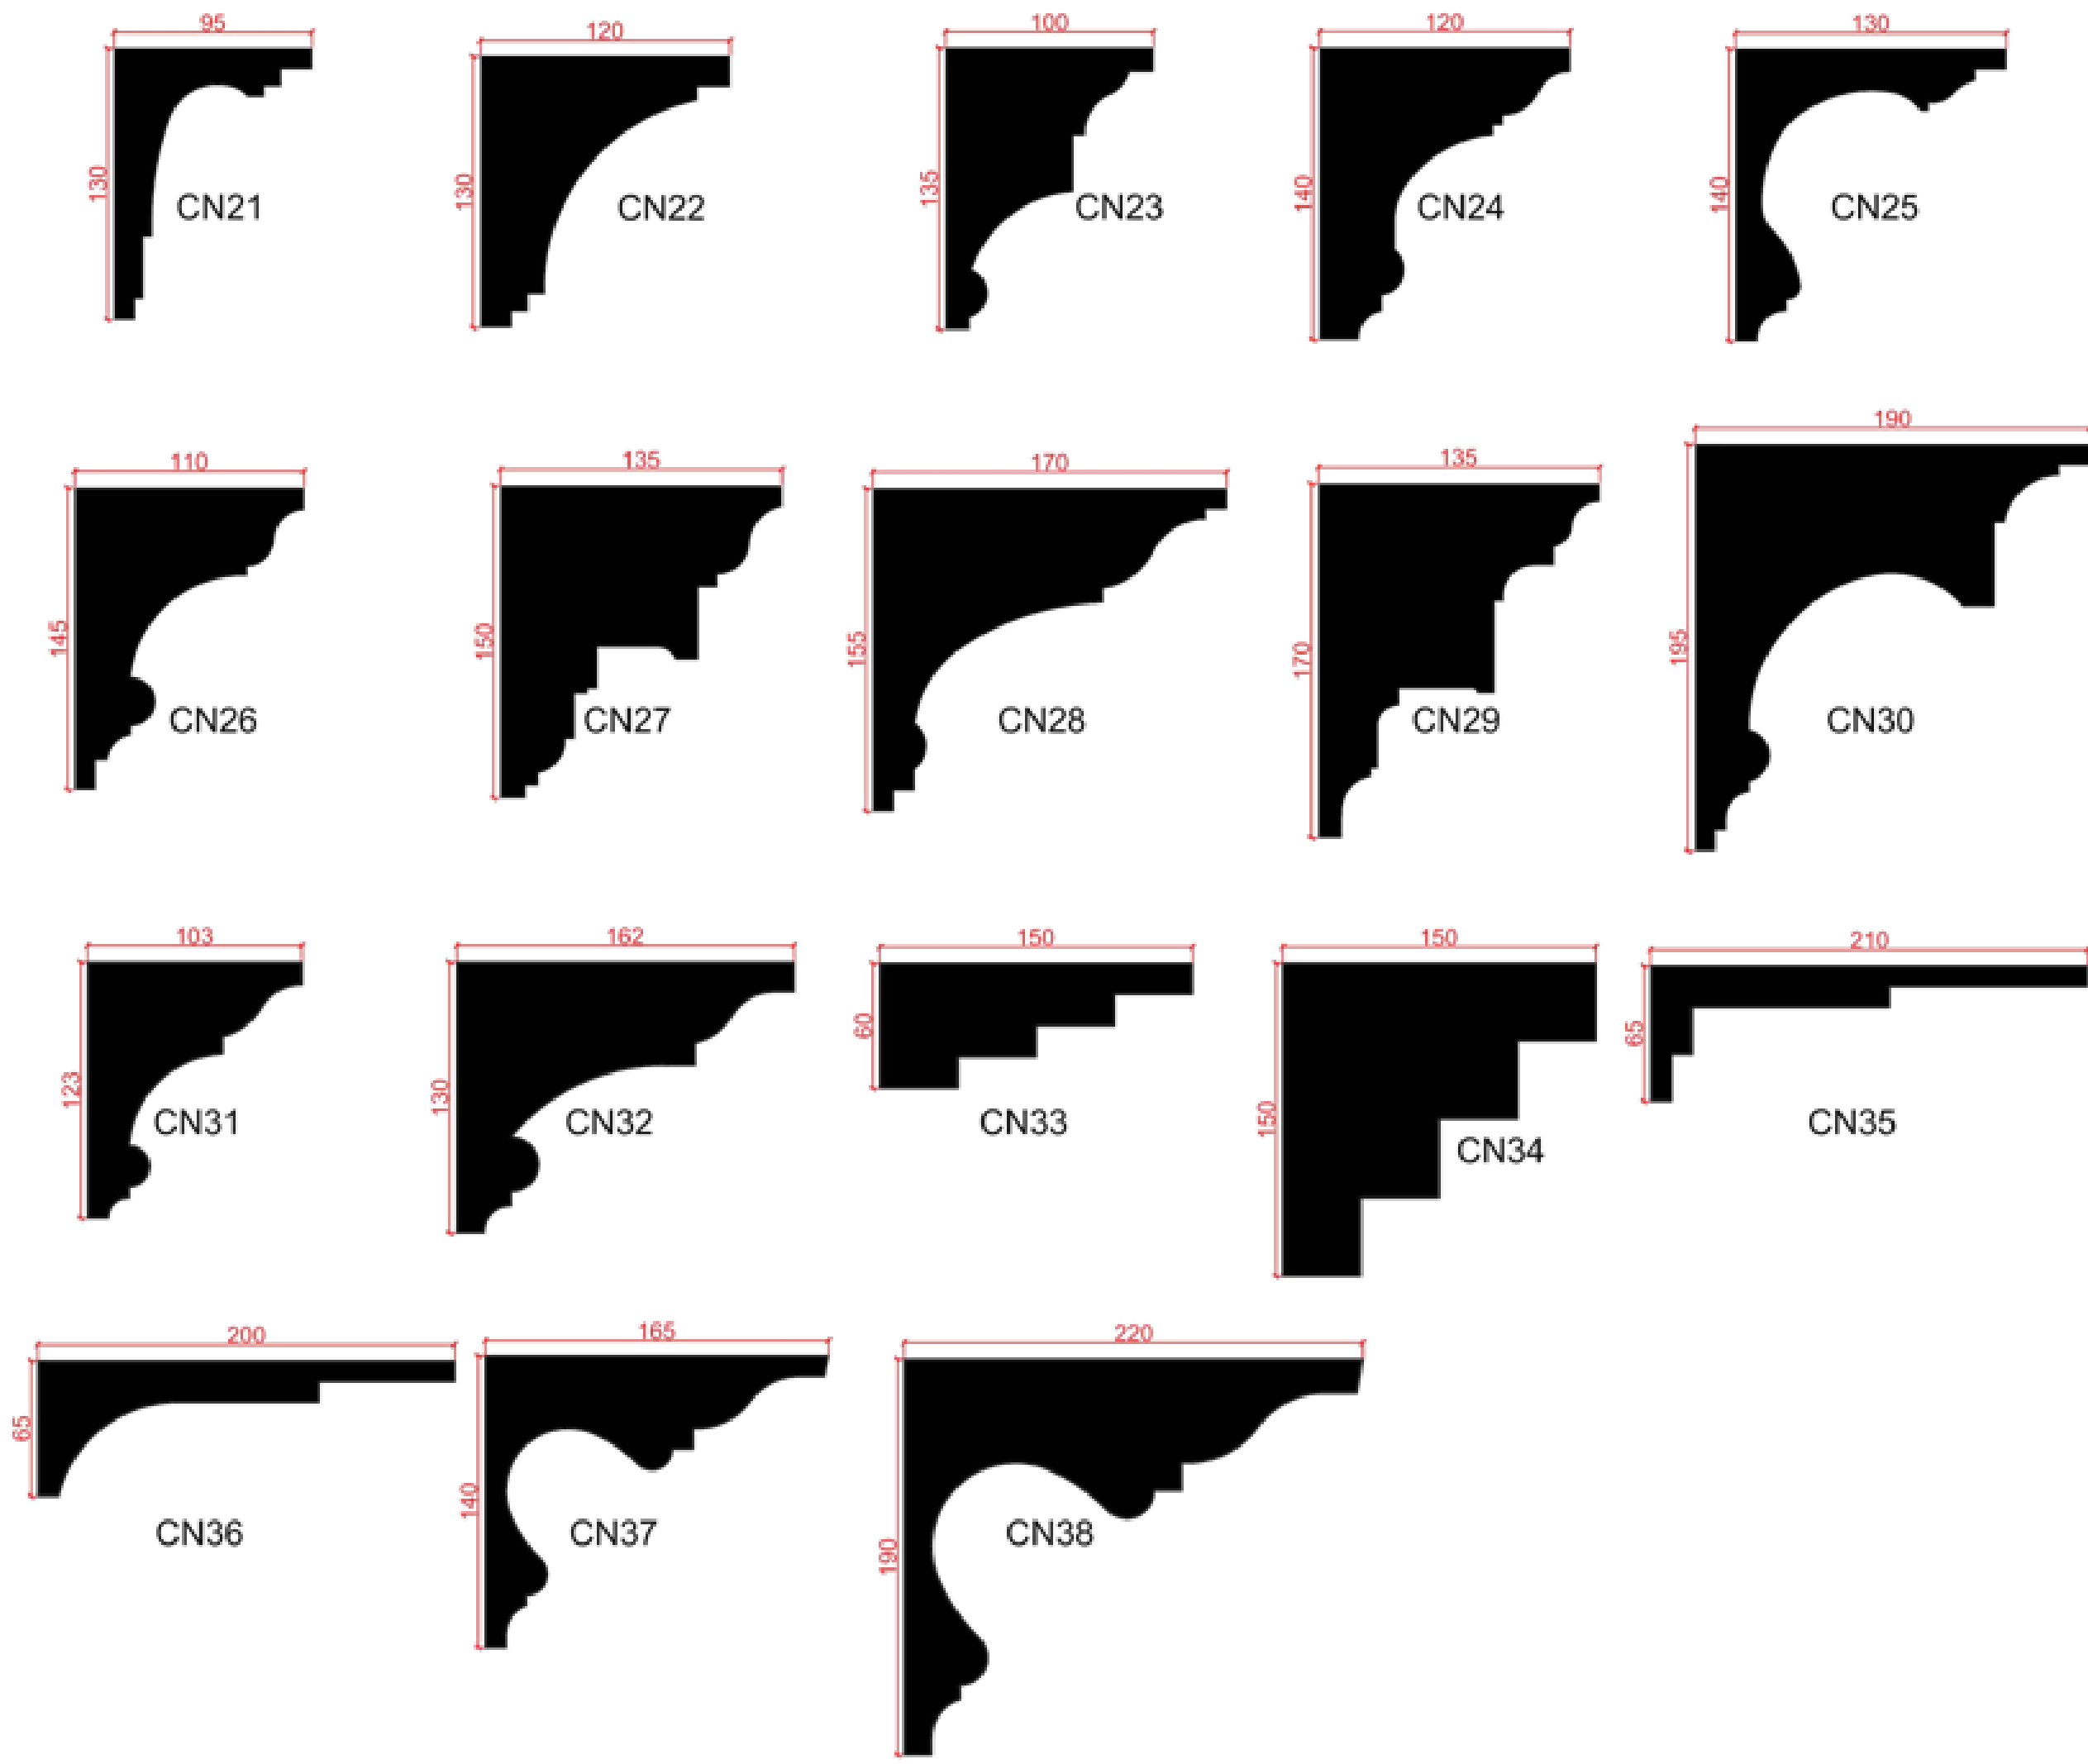

PROJECT: Standard Stock Profiles		
DRAWING NUMBER:	REVISION: -	
DRAWING TITLE: K.L.Langton - Standard Stock - profile Cornice Overview 2		
SCALE: 1:3	PAPER: A3	DATE: - - -
PURPOSE: P.O.S		CLIENT STATUS: Approved/Revise
CLIENT SIGNED:		
REVISIONS LIST		
REV	DATE	DESCRIPTION
DRAWING NOTES:		
This drawing and copyright are the property of K.L.Langton Decorative Plasterwork Ltd.		
No use or reproduction of this drawing is permitted without prior consent from K.L.Langton Decorative Plasterwork Ltd.		
The drawing is only valid if printed to the exact scale indicated on the title.		
Do not scale from the drawing - use only the written dimensions shown.		
Any clarification or additional dimensions should be requested directly from K.L.Langton Decorative Plasterwork Ltd.		
This drawing is produced for the sole purpose of manufacture and installation of the fibrous plaster components by K.L.Langton Decorative Plasterwork Ltd.		
This drawing is not to be used for the manufacture, installation or construction of any associated components of the project.		
This drawing is not to be used for any other projects or persons other than K.L.Langton Decorative Plasterwork Ltd and the project indicated on the drawing.		
Any other adjoining finishes shown are indicative only to illustrate the surrounding environment housing the fibrous plaster component and are not intended to be used as construction details.		
<h1>K.L.Langton</h1> <i>Decorative Plasterwork</i>		
K.L.Langton Decorative Plasterwork Ltd 7 Hedwick Crescent Wakefield West Yorkshire WF2 6DF		
Tel: 01924 254 472 Mob: 07770 424 287		
Email: klangton@gmail.com Website: www.klangton.co.uk		
<i>Elliot Jackson</i> Creative Services		
Mob: 07855 913928 Email: info@elliotjackson-online.co.uk Website: www.elliotjackson-online.co.uk		